


# 3Ø FOUR WIRE WYE METERING

KW AND KVA

4.06.17

M481D

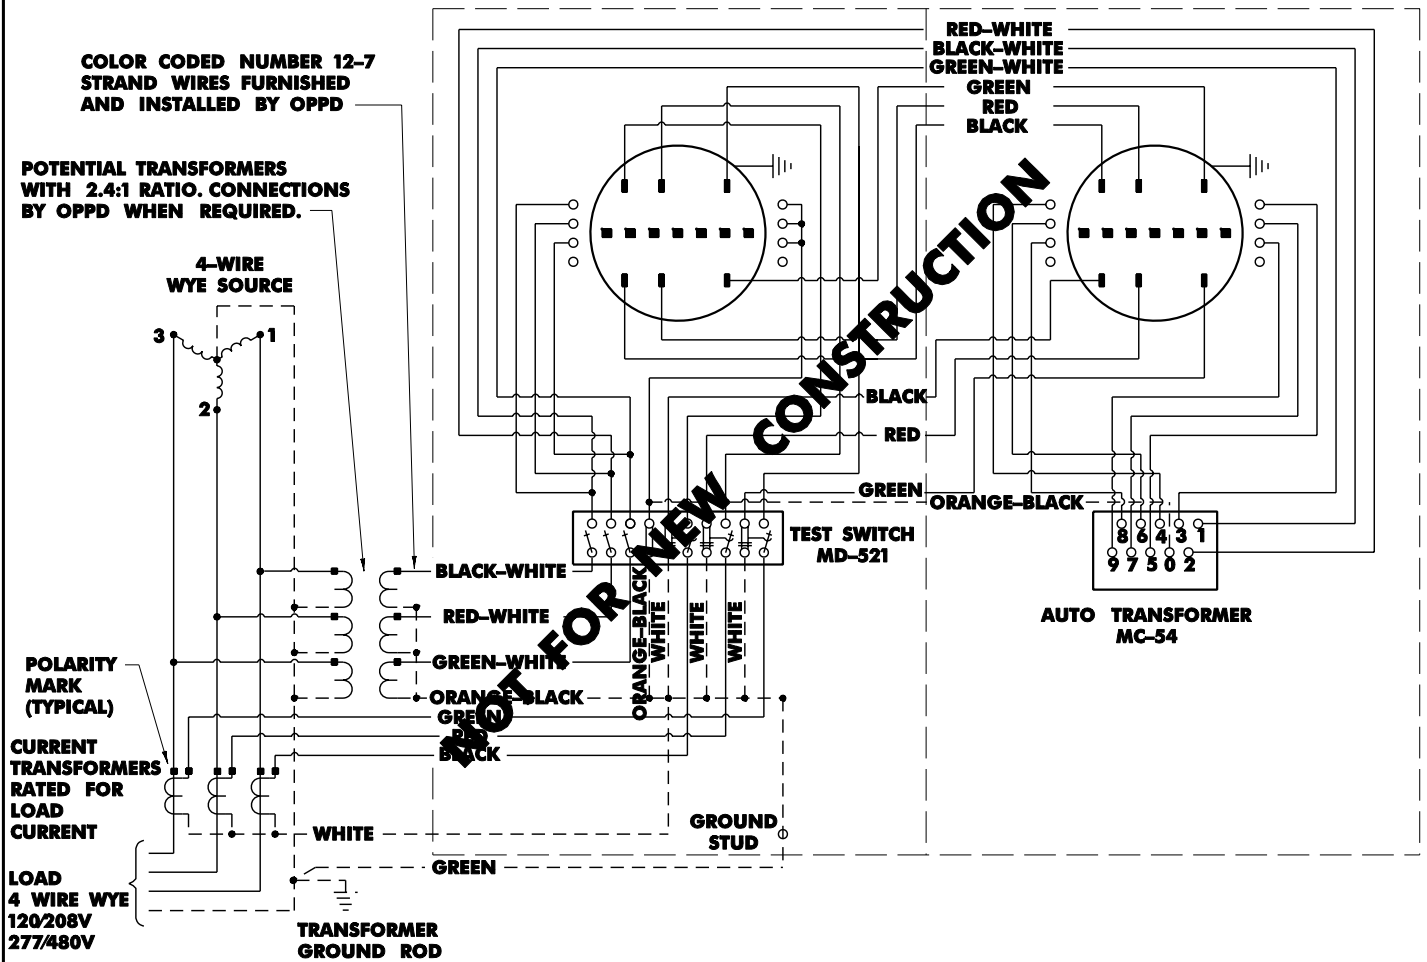

REFER TO DWG: 8.06