


SURFACE TYPE METER SOCKET

**120/240 VOLT 3-WIRE 200 AMPERE UNDERGROUND SERVICE
"GENERAL SERVICE ONLY"**

4.02.4

M121, M121D
M123, M123D
120/208V 1Ø 3W: M221, M221D
M223, M223D

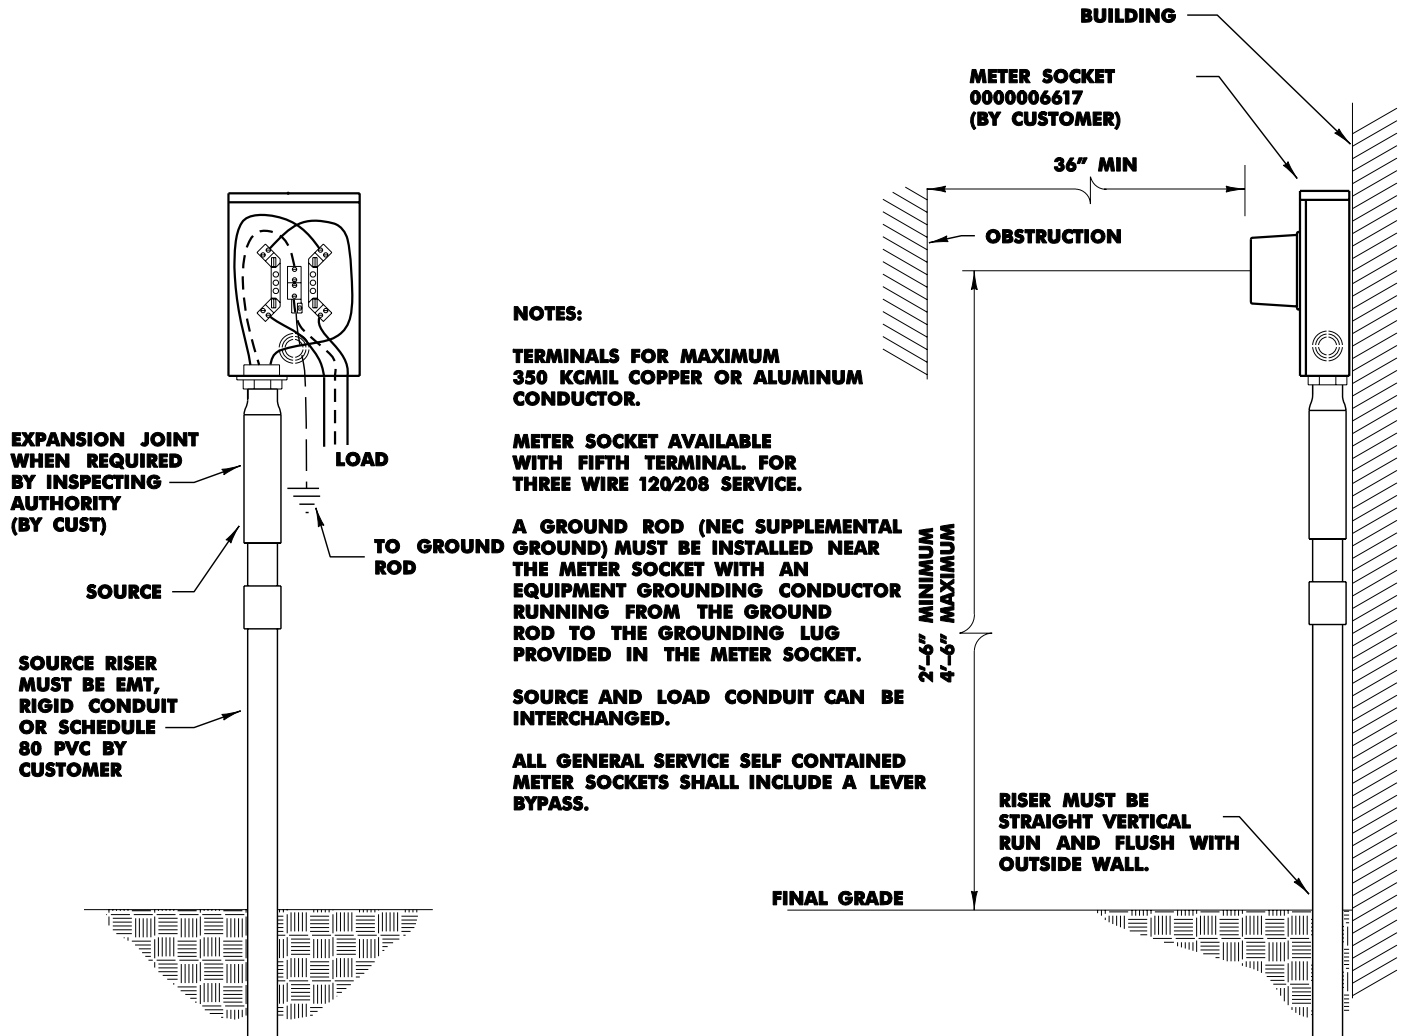

KNOCKOUT LOCATION

