


3Ø THREE WIRE DELTA METERING

KW AND KVA

4.06.11

M383D

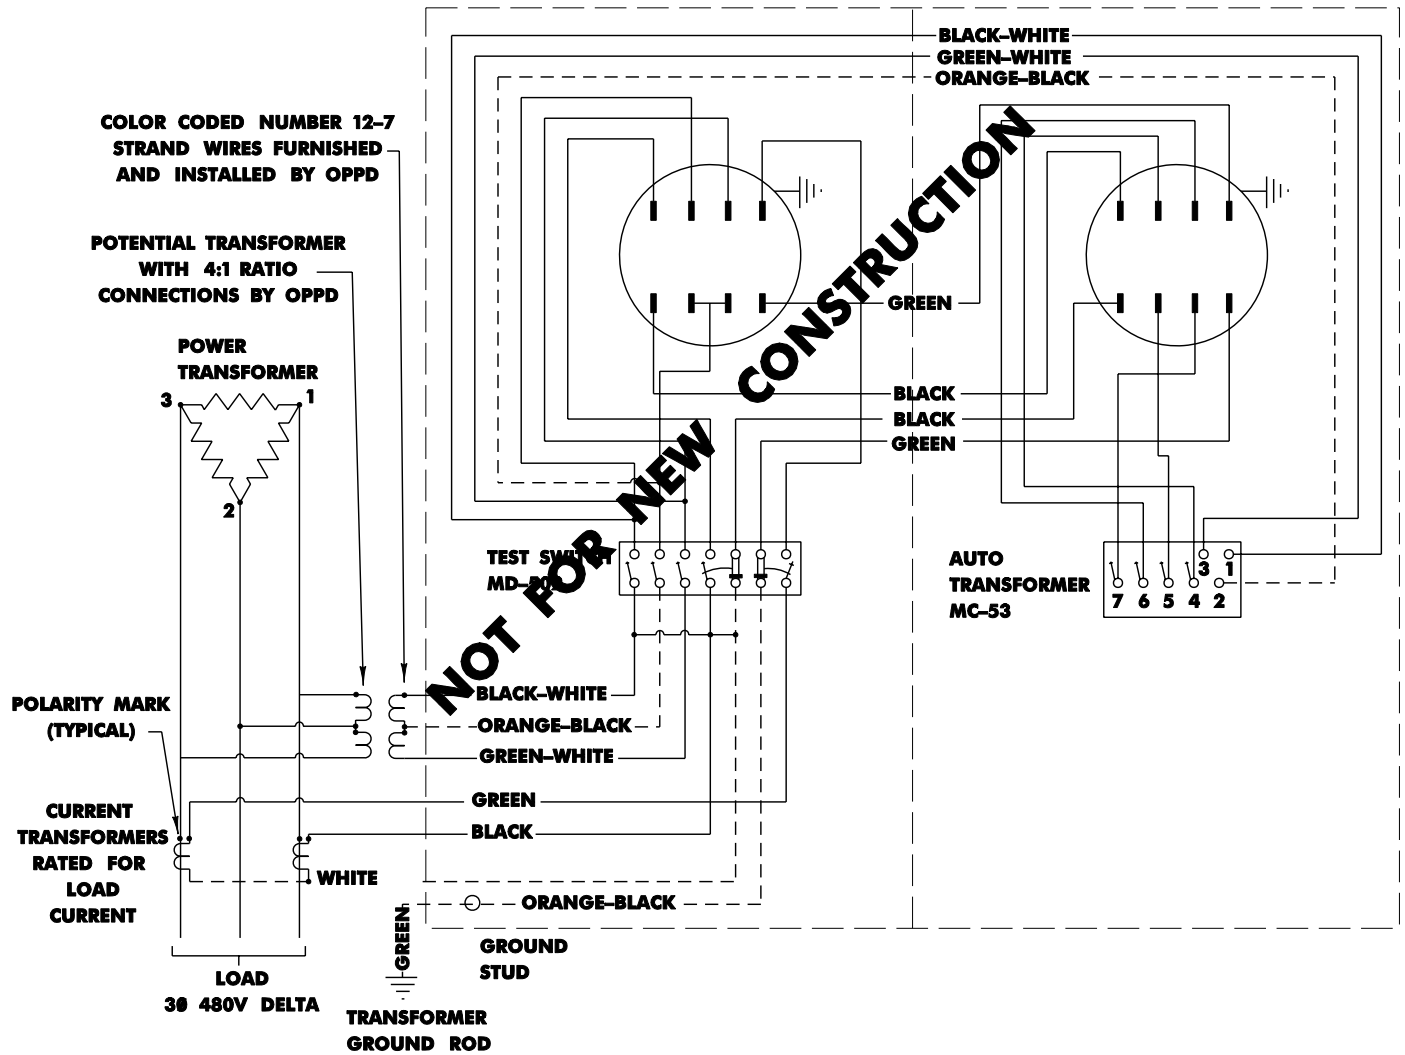

REFER TO DWG: 8.06